


**TABLERO
3X380/220 V.**

**TRANSFORMADOR N°1
315 KVA.
3X380/220 V.**

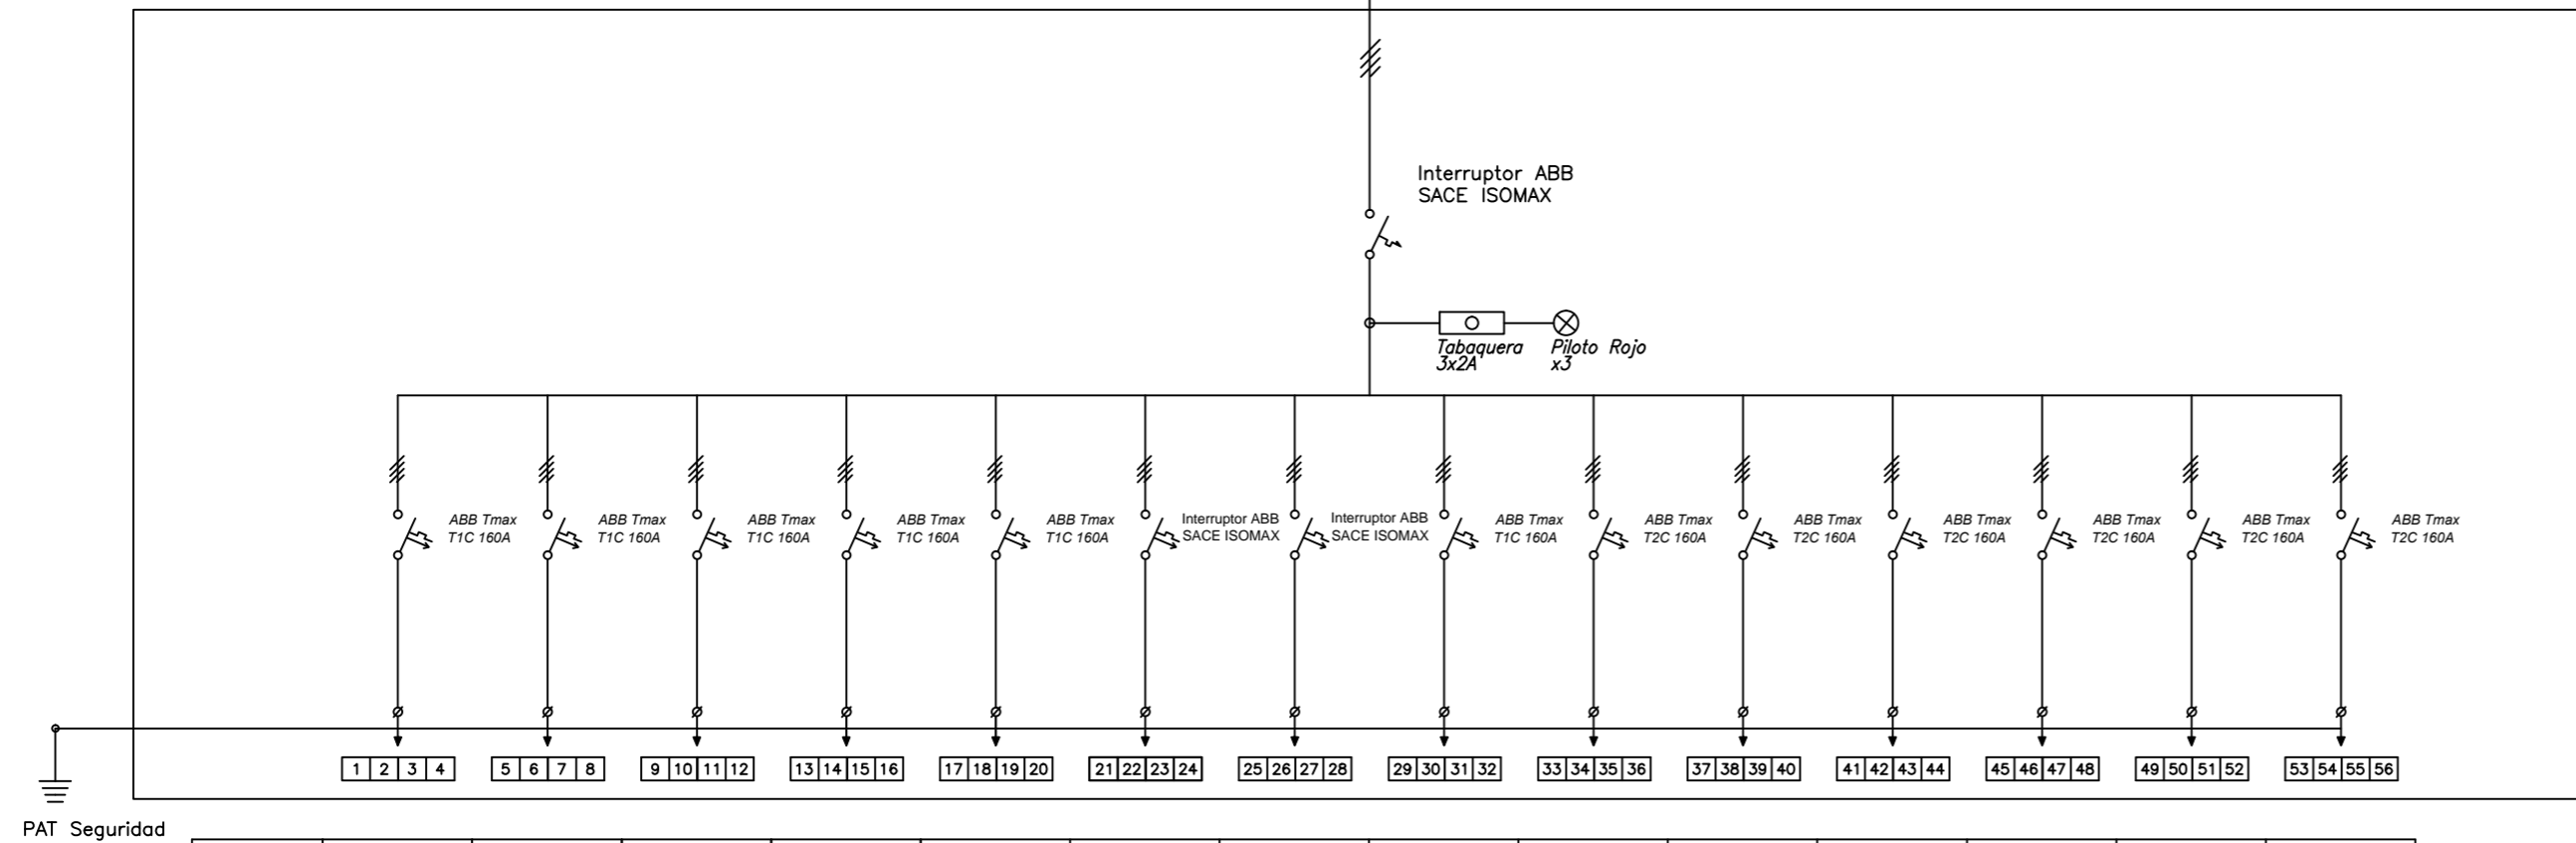

N° CIRCUITO	C1	C2	C3	C4	C5	C6	C7	C8	C9	C10	C11	C12	C13	C14
FASE	RSTN	RSTN	RSTN	RSTN	RSTN	RSTN	RSTN	RSTN	RSTN	RSTN	RSTN	RSTN	RSTN	RSTN
DENOMINACION	RESERVA EQUIPADA	RESERVA EQUIPADA	RESERVA EQUIPADA	RESERVA EQUIPADA	RESERVA EQUIPADA	RESERVA EQUIPADA	RESERVA EQUIPADA	RESERVA EQUIPADA	RESERVA EQUIPADA	RESERVA EQUIPADA	RESERVA EQUIPADA	RESERVA EQUIPADA	RESERVA EQUIPADA	RESERVA EQUIPADA
Rele (A)	63	63	63	63	80	80	80	100	100	100	100	160	160	250

DIAGRAMA UNIFILAR

2			
1			
N°	Revision - Detalle		Fecha Respons.
Trenes Argentinos Operadora Ferroviaria	Ubicación:	HAEDO	
	Obra:	SUBESTACION V y O	
GERENCIA DE INGENIERIA SUBGERENCIA INGENIERIA ELECTRICA	NUEVO TABLERO ELECTRICO. 380/220 V DIAGRAMA UNIFILAR		
	Proyecto:	----	----
	Dibujó/Modificó:	----	----
	Revisó:	----	----
	Total de Hojas:	1	1
Escala: -:---	Fecha: --/--	E SASE 0002 003 11 / 16	