


SALA DE TABLERO



TENDIDO SUBTERRANEO

TS-EXT

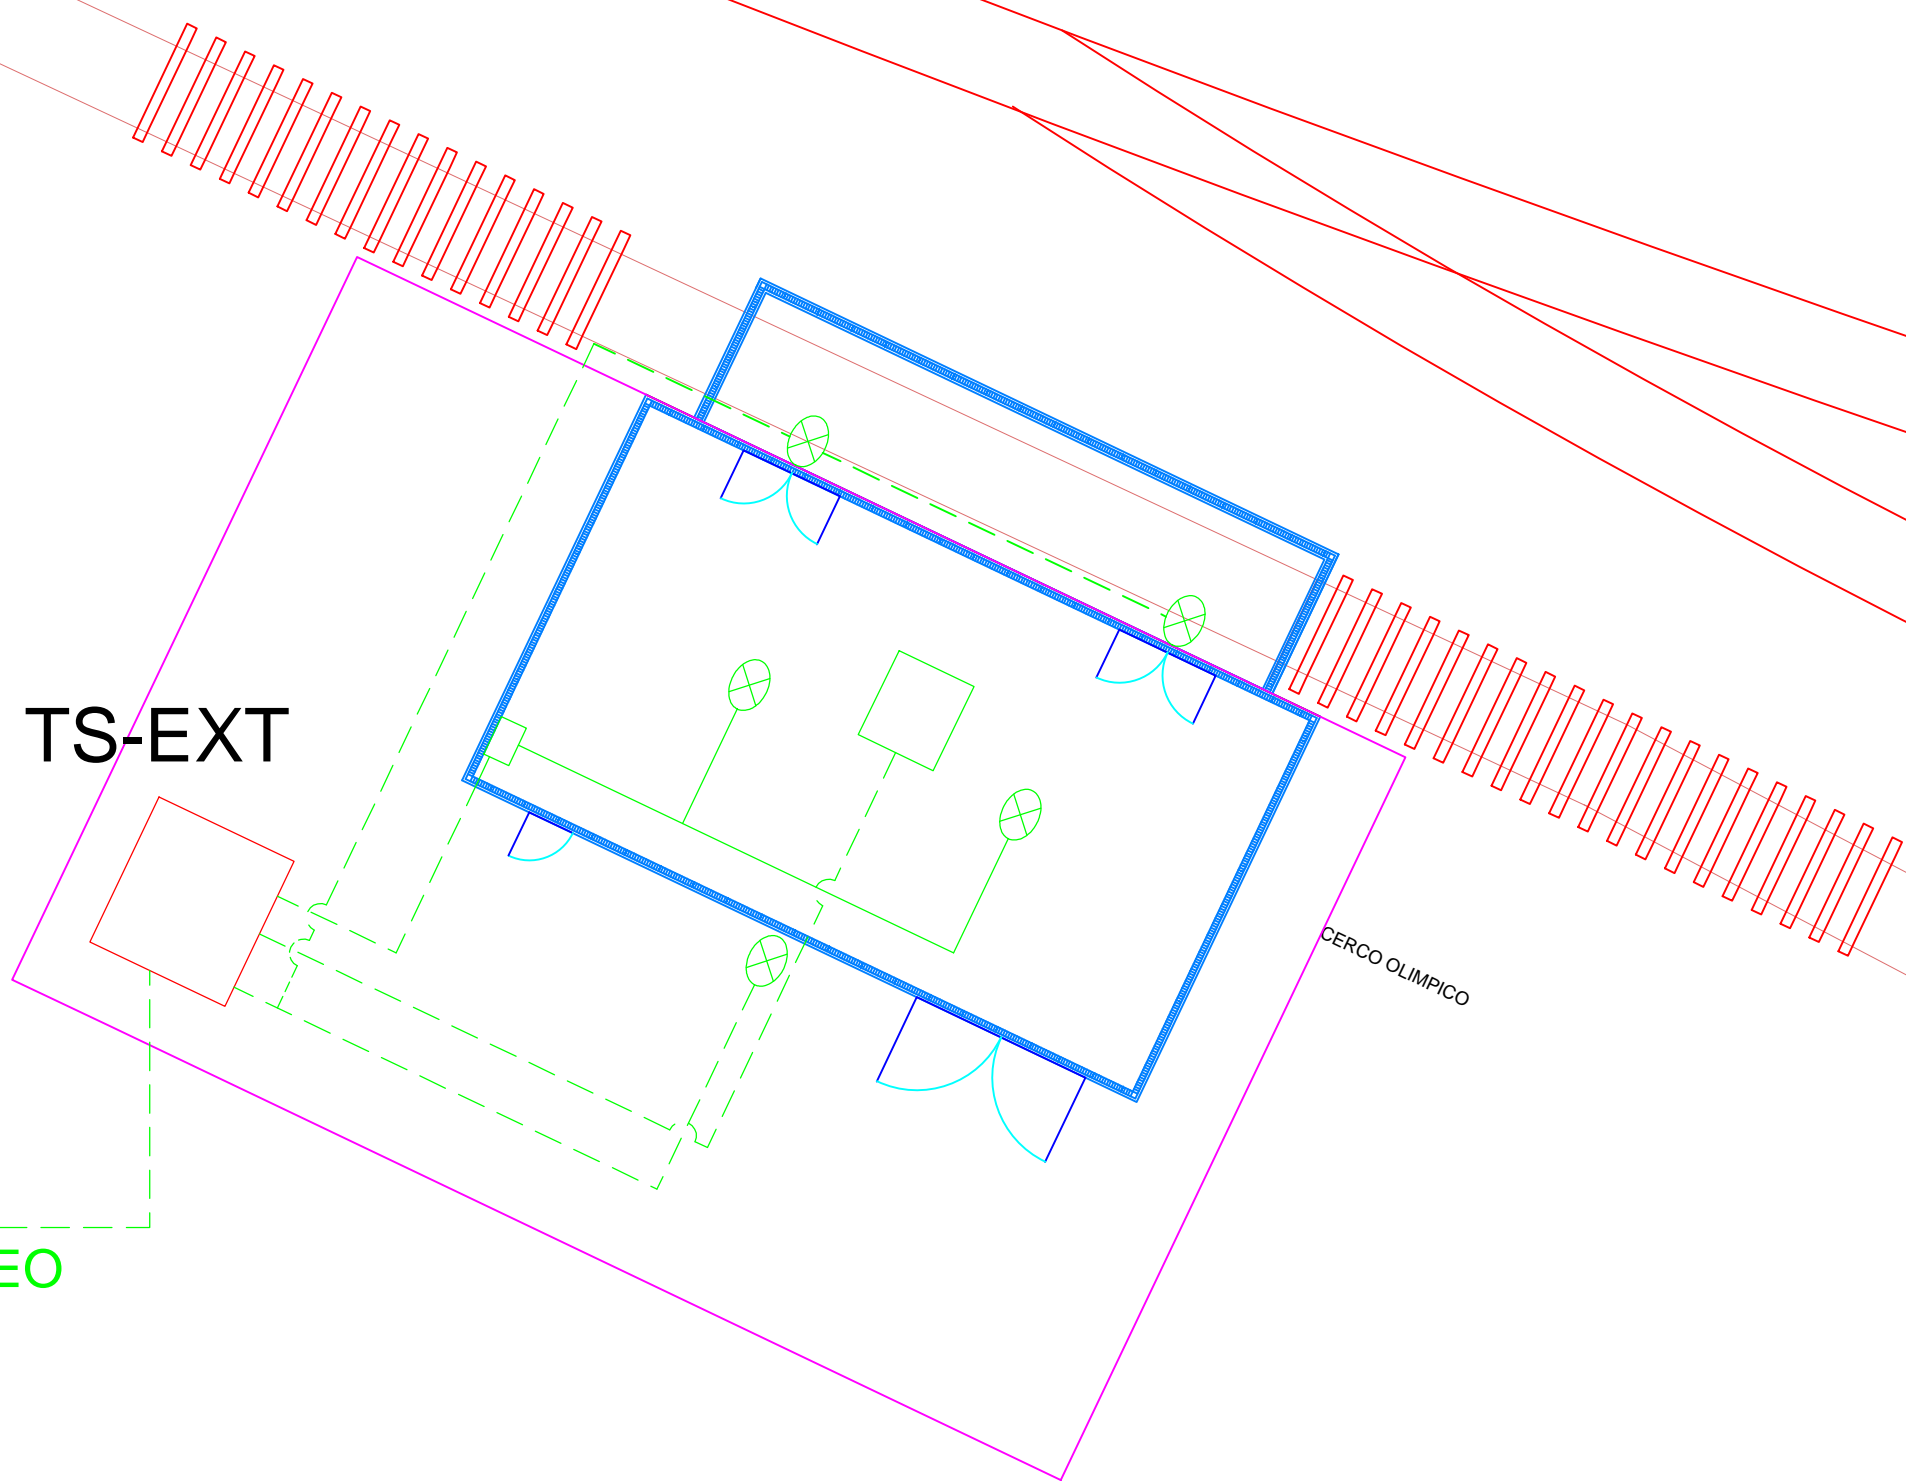

CERCO OLIMPICO